


Save: 11/16/2020 12:31 PM jschmiz Plot: 11/16/2020 12:37 PM X:\P\STJOE157240\5-final-dsgn\51-drawings\10-Civil\cad\wg\exhibit\51157240Ex.dwg

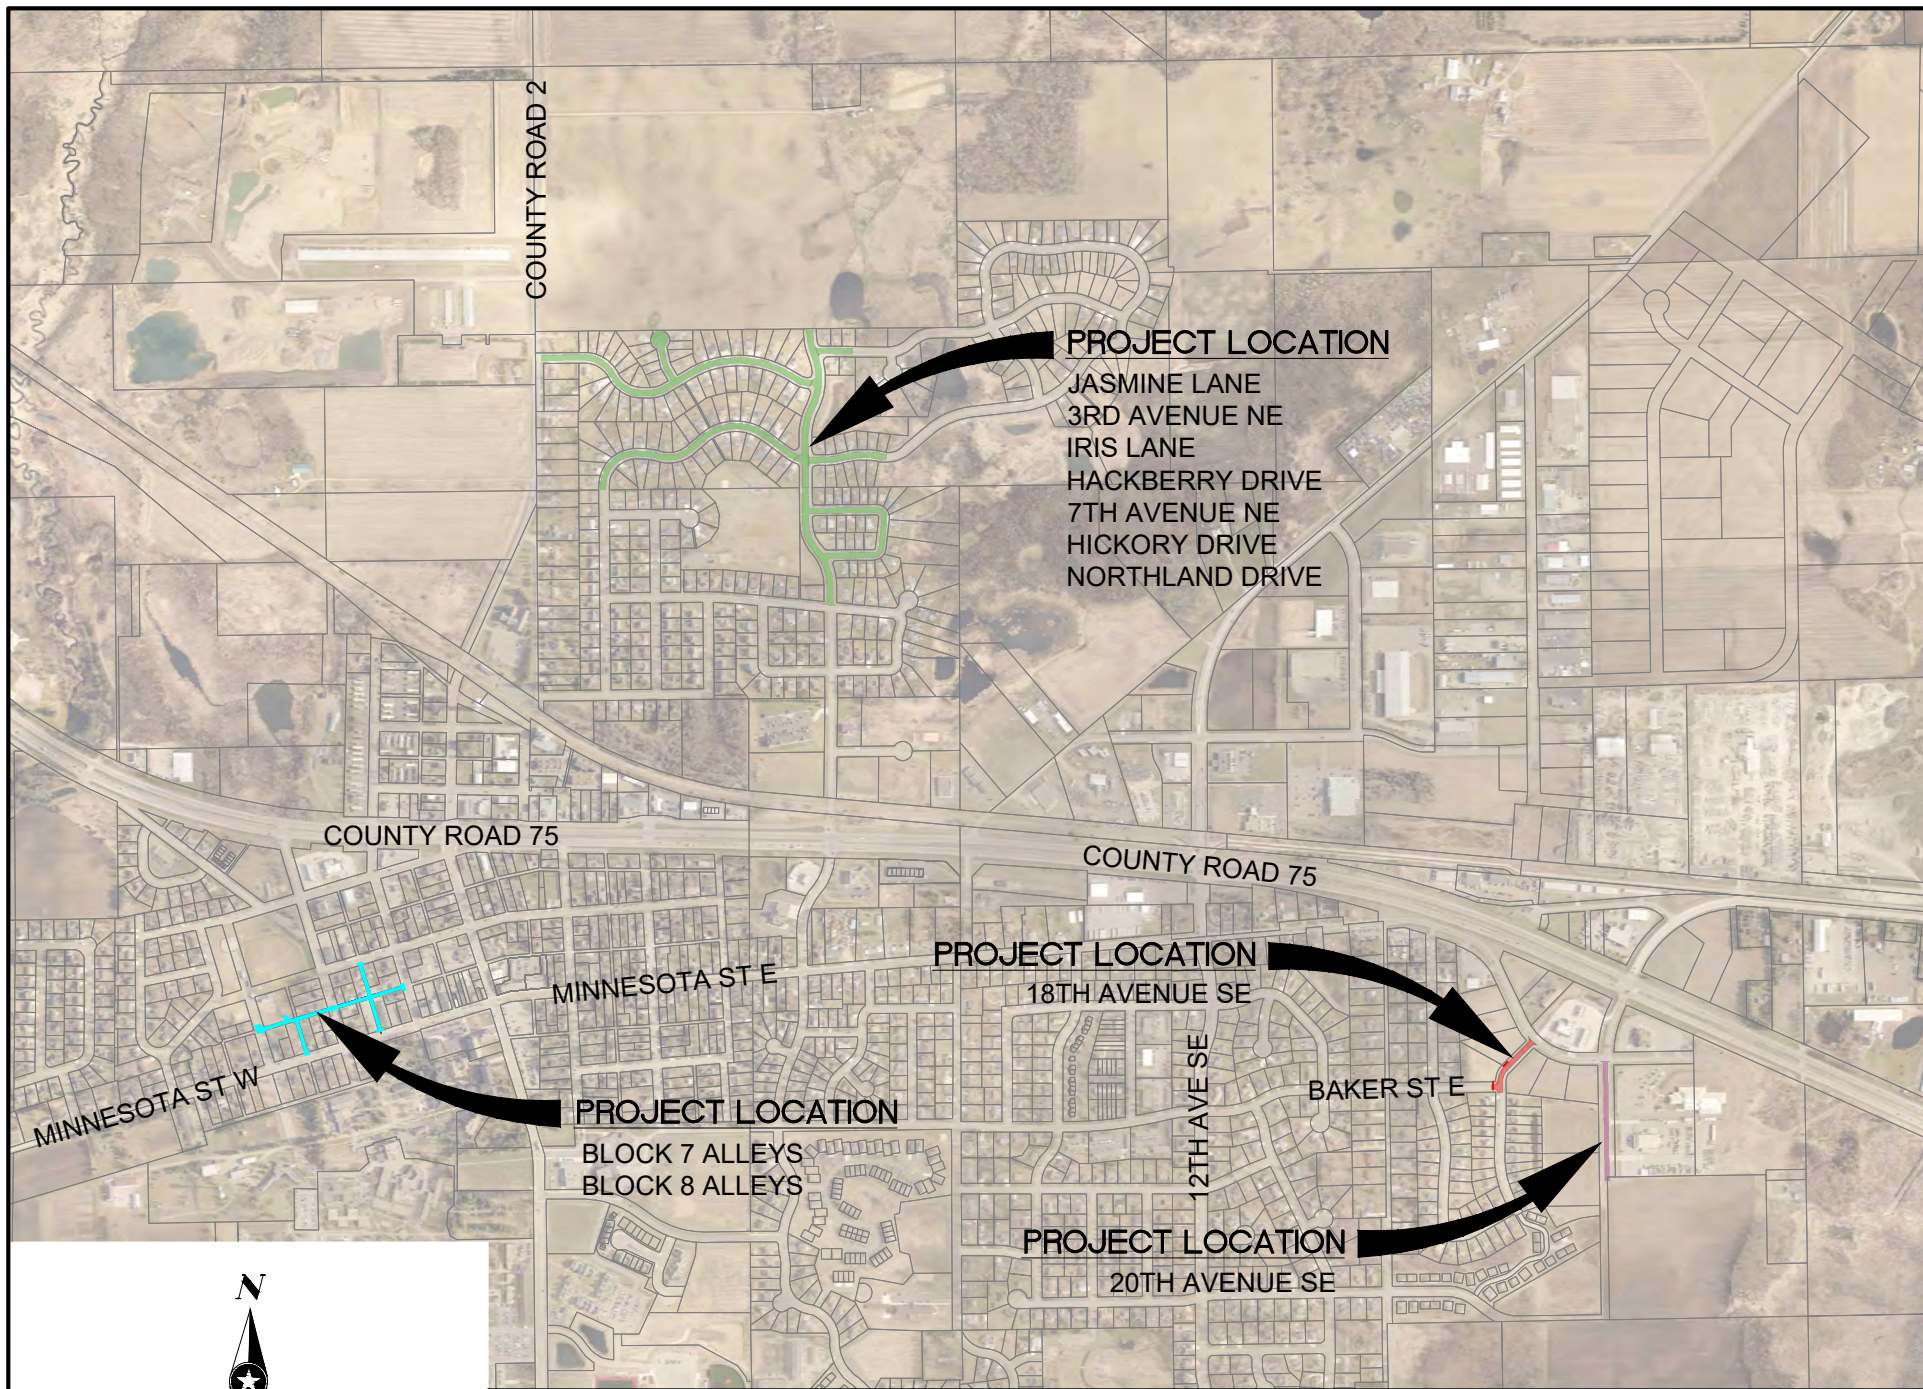

PROJECT LOCATION

JASMINE LANE
3RD AVENUE NE
IRIS LANE
HACKBERRY DRIVE
7TH AVENUE NE
HICKORY DRIVE
NORTHLAND DRIVE

PROJECT LOCATION


18TH AVENUE SE

PROJECT LOCATION

BLOCK 7 ALLEYS
BLOCK 8 ALLEYS

PROJECT LOCATION

20TH AVENUE SE

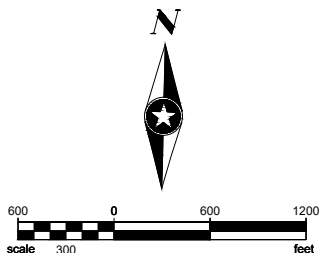

FILE NO.
STJOE157240

DATE:
11/12/2020

PROJECT LOCATION
2021 STREET IMPROVEMENTS
ST. JOSEPH, MINNESOTA

EXHIBIT
NO. 1